

O.No.BISLD/NASHTK/ 4126/2024

Tender Document

For

**Civil Work of Construction of Elevated Water
Storage Tank at Anbhulewadi, Tal. Koregaon**

Dist. Satara

For

**BAIF Institute for Sustainable Livelihoods and
Development - Maharashtra**

INDEX

Particulars		Page No.
Chapter 1	TENDER INVITATION DOCUMENT	3
Chapter 2	INSTRUCTIONS TO TENDERERS	5
Chapter 3	LETTER OF ACCEPTANCE	9
Chapter 4	ARTICLES OF AGREEMENT	10

**INVITATION FOR QUOTATIONS FOR CIVIL WORK OF CONSTRUCTION OF
ELEVATED WATER STORAGE TANK AT ANBHULEWADI ,TAL. KOREGAON
DIST. SATARA**

BAIF Institute for Sustainable Livelihoods and Development

PART-I: New RCC ESR Capacity 50000 lit.

PART-II: Information Board

Date:18/12/2024

BAIF Institute for Sustainable Livelihoods and Development – Maharashtra, invites bids for works detailed in the Table. Interested bidders may submit bids for any or all of the works indicated in the Table below (Table 1)

1. Bidding documents and all related information may be obtained from the office of **BAIF Institute for Sustainable Livelihoods and Development, BAIF-MITTRA Bhavan, Opp, Niwas Homes, Behind Bodhale Nagar, Nashik-Pune Road, Nashik 422011** Phone No. 0253-2416057-58, Mobile No. 7875603866 and 0253-2416057 Extension 141 for any query and information E-mail: bisldpurchase.mh@baif.org.in from 18 December 2024 to 30 December 2024 for a non-refundable fee of Rs.500/- (Rs, Five Hundred Only) through “Bhim UPI / QR Code” through detailed process as enclosed in Annexure. Interested bidders may obtain further information at the same address. **The bid documents may be downloaded from the website www.baif.org.in under the Section on “Tenders” and with the heading “Civil Work of Construction of Elevated Water Storage Tank at Anbhulewadi, Tal. Koregaon Dist. Satara”**
2. Bids must be accompanied by a security of the amount specified for the work in the Table below and the bid security will have to be submitted in the form of “Bhim UPI / QR Code “System and has to be **valid for 07** days beyond the validity of the bid.
3. Bids must be delivered to **BAIF Institute for Sustainable Livelihoods and Development, BAIF-MITTRA Bhavan, Opp, Niwas Homes, Behind Bodhale Nagar Nashik-Pune Road, Nashik 422011** on or before **15.00 hours of 30 December 2024** and will be opened on the same day at **14.30 hours**, in the presence of the bidders who wish to attend. If the office happens to be closed on the date of

receipt of the bids as specified, the bids will be received and opened on the next working day at the same time and venue. Bids submitted after this date, will be rejected.

4. The address for communication is as under: -

**BAIF Institute for Sustainable Livelihoods and Development, BAIF-MITTRA Bhavan,
Opp. Niwas Homes, Behind Bodhale Nagar Nashik-Pune Road, Nashik 422011**

Table 1

Sr. No.	Name of Work:	EMD (Rs.)	Cost of Document (Rs.)	Period of Work Completion
1	PART I: Civil Work of Construction of Elevated Water Storage Tank at Anbhulewadi Tal. Koregaon Dist. Satara	2% of Quoted Amount.	500/-	60 Days
2	PART II: Information Board	2% of Quoted Amount.		

**INVITATION FOR QUOTATIONS FOR CIVIL WORK OF CONSTRUCTION OF
ELEVATED WATER STORAGE TANK AT ANBHULEWADI TAL. KOREGAON
DIST. SATARA**

Date: 18.12.2024

Dear Sir/ Madam,

Subject: Invitation for Quotation For -

- 1) **PART I: Civil Work of Construction of Elevated Water Storage Tank**
- 2) **PART II: Information Board**

For Elevated Water Storage Tank at Anbhulewadi, Tal. Koregaon Dist. Satara, Maharashtra for BAIF Institute for Sustainable Livelihoods and Development- Maharashtra

You are invited to submit your most competitive quotation for the following works: -

Brief Description of Works	Approximate value of Works (Rs.)	Period of Completion	Scope of Work
PART I: New RCC Elevated Water Storage Tank	To be worked out by Bidder	60 days from the award of contract	As per attached Part I-Annexure 1
PART II: Information Board	To be worked out by Bidder		As per attached Part II-Annexure 2

- 3) To assist you in the preparation of your quotation, we are enclosing the following:
 - i. Detailed estimated Quantity with Units
 - ii. Instructions to Bidders (in two Sections)
 - iii. Draft Contract Agreement format which will be used for finalising the agreement for this Contract.

You are requested to provide your offer letter by 14.00 hours on 30 Dec, 2024.

Quotations will be opened in the presence of Bidders or their representatives who choose to attend on 14.30 hours on 30 December, 2024.

We look forward to receiving your quotations and thank you for your interest in this project.



Dr. Raviraj Jadhav
Regional Director
BAIF Livelihoods

INSTRUCTIONS TO BIDDERS

SECTION - A

1. Scope of Work

BAIF Institute for Sustainable Livelihoods Development (Employer) invites quotations for the works as detailed in the table below

Brief Description of Works	Approximate value of Works (Rs.)	Period of Completion	Scope of Work
PART I: New RCC ESR Construction Cap. 50000 Lit.	To be worked out by Bidder	60 days from the award of contract	As per attached Part I-Annexure 1
PART II: Information Board	To be worked out by Bidder		As per attached Part II-Annexure 2

The successful bidder will be expected to complete the work by the intended completion period specified above.

2. Qualification of the bidder:

- a. Financial turnover not less than Rs.50 Lakh per annum for last 3 years in Civil Developmental works.
3. The bidders should have valid GST Registration Number and PAN Number in the name on which the quotation is submitted. In case of proprietorship, the bidder shall give a self-declaration for the same.

4. Bid Price

- a. The contract shall be for the entire scope of work as described in the Bill of quantities, drawings and technical specifications. Corrections, if any, shall be made by crossing out, initiating, dating and re writing.
- b. All duties, taxes and other levies payable by the contractor under the contract shall be included in the total price.
- c. The rates quoted by the bidder shall be fixed for the duration of the contract and shall not be subject to adjustment on any account.
- d. The rates should be quoted in Indian Rupees only.

5. Submission of Quotations

- a. The bidder is advised to visit the site of works at his own expense and obtain all information that may be necessary for preparing the quotation.
- b. Each bidder shall submit only one quotation **for all the parts or any one of the parts.**
- c. The quotation submitted by the bidder, shall comprise of the following: -
 1. Quotation in the given format.
 2. "Bhim UPI / QR Code" of tender fee **of Rs 500 /- non-refundable.**
 3. Authorized registration

The bidder shall seal the quotation in an envelope addressed to “BAIF Institute for Sustainable Livelihoods and Development, BAIF-MITTRA Bhavan, Opp, Niwas Homes, Behind Bodhale Nagar Nashik-Pune Road, Nashik 422011, “**Civil Work of Construction of Elevated Water Storage Tank at Anbhulewadi Tal. Koregaon Dist. Satara Maharashtra**”

- d. Quotations must be received in the office of **BAIF Institute for Sustainable Livelihoods and Development** not later than the time and date given in the letter of invitation. If the specified date is declared as a holiday, quotations shall be received up to the appointed time on the next working day.
- e. Any quotation received by **BAIF Institute for Sustainable Livelihoods and Development** after the deadline for submission of quotations will be rejected and returned unopened to the bidder.
6. **Validity of Quotations**
Quotation shall remain valid for a period not less than 45 days after the deadline date specified for submission.
7. **Opening of Quotations**
Quotations will be opened in the presence of bidders or their representatives who choose to attend on the date and time and at the place specified in the letter of invitation.
8. Information related to evaluation of quotations and recommendations for the award of contract shall not be disclosed to bidders or any other persons not officially concerned with the process until the award to the successful bidder is announced.
9. **Evaluation of Quotations**
The Employer will evaluate and compare the quotations determined to be substantially responsive i.e. which
 - a. Meet the qualification criteria specified above
 - b. Are properly sealed and signed
 - c. Conform to the terms and conditions, specifications and drawings without material deviations.
10. **Award of contract**
The Employer will award the contract to the bidder whose quotation has been determined to be substantially responsive and who has offered the lowest quotation price among the evaluated quotation prices, meets the specified qualification criteria, agrees comprehensively to all the terms and conditions mentioned in this document and agrees to enter into an agreement as given below. “**BAIF Institute for Sustainable Livelihoods and Development**” will reserve the right for finalisation of bidder from among the lowest three bidders.
 - a. The party whose quotation is accepted will be notified of the award of contract by the Employer prior to expiry of the validity period of the quotation. The terms of the accepted offer shall be incorporated in the Purchase Order.
 - b. The contract may be given to more than one bidder/s as found suitable if they agree to provide the material at the least price offered.
 - c. The contract shall at any point of time be terminated if the quality of material delivered, scope of work and specifications are not found to be satisfactory. The payment for amount of work done till date shall be released in favour of the bidder,

only after satisfactory inspection by “**BAIF Institute for Sustainable Livelihoods and Development**”.

11. Notwithstanding the above, the Employer reserves the right to accept or reject any quotation and to cancel the bidding process and reject all quotations at any point of time prior to the award of contract.
12. The bidder whose bid is accepted, will be notified of the award of contract by the Employer prior to the expiry of the validity period of the quotation.
13. Bid security of unsuccessful bidders will be refunded prior to expiry of the validity period of the quotation.
14. **Performance Security**
Within 07 days of receipt of the letter of acceptance, the successful bidder shall deliver the performance security through “Bhim UPI / QR Code” for an amount equivalent to 2% of the contract price to “**BAIF Institute for Sustainable Livelihoods and Development**”. The Performance Security shall be valid till the expiry of the period of maintenance of the work, specified in clause 15.
15. **Defect Liability Period**
The Defect liability period for the work is 12 (Twelve) months from the date of taking over possession or one full monsoon season whichever occurs later. During this period, the contractor will be responsible for rectifying any defect in the construction free of cost to the Employer, failing which the retention amount mentioned in the document is liable to be forfeited.
16. Purchase of all construction material including cement, steel, etc. as per the specifications (ISI certification marked goods wherever available) shall be the responsibility of the contractor.
17. Arrangement for water and electric power supply and any other machine and equipment (cranes, excavators, etc.) necessarily required for installation, transportation and handling etc. will be within the scope of the bidder. Bidders are requested to consider all such costs.

.....

QUOTATION

Description of the Works: - “Civil Work of Construction of Elevated Water Storage Tank at Anbhulewadi, Tal. Koregaon Dist. Satara, Maharashtra”

To:

**BAIF Institute for Sustainable Livelihoods and Development,
BAIF-MITTRA Bhavan, Opp. Niwas Homes, Behind Bodhale Nagar, Nashik
Pune Road Nashik 422011**

Subject: “Civil Work of Construction of Elevated Water Storage Tank at Anbhulewadi Tal. Koregaon Dist. Satara Maharashtra”

Sir/ Madam,

We offer to execute the Works described in your letter referred to above in accordance with the Conditions of Contract enclosed therewith for a total Contract Price of -

Rs. ** _____ [in figures]

Rs. ** _____ [in words] including taxes.

This quotation and your written acceptance of it shall constitute a binding contract between us. We understand that you are not bound to accept the lowest or any quotation you receive. We hereby certify that we have taken steps to ensure that no person acting for us or on our behalf will engage in bribery.

We hereby confirm that this quotation is valid for 45 days as required in Clause 6 of the Instructions to Bidders.

We confirm that we agree to all terms and conditions mentioned in this document.

Yours faithfully

Authorized Signature : _____ Date: _____

Name & Title of Signatory _____

Name of Bidder _____

Address : _____

**To be filled in by the Bidder

**LETTER OF ACCEPTANCE-CUM-NOTICE TO PROCEED WITH THE
WORK**

(LETTERHEAD OF THE EMPLOYER)

Dated: _____

To: _____ [Name and address of the Contractor]

Dear Sirs,

This is to notify you that your Quotation dated _____ for execution
of the _____ for the contract price of
Rupees _____

[Amount in words and figures], is hereby accepted. You are hereby requested to
furnish performance security for an amount of Rs. _____
(equivalent to 2% of the contract price) within 15 days of the receipt of the letter. The
Performance Security in the form of Bank guarantee or a Bank Draft in favour of
..... (Employer) shall be valid
till the expiry of the period of maintenance i.e. up to _____.

Failure to furnish the Performance Security will entail cancellation of the award of
contract.

You are also requested to sign the agreement form and proceed with the work not later
than _____ under the instructions of the Engineer,
_____ and ensure its completion within the contract
period. With the issuance of this acceptance letter and furnishing of the Performance
Security, the contract for the above said work stands concluded.

Yours faithfully

Authorised Signature
Name and title of Signatory

Draft Agreement Form

ARTICLES OF AGREEMENT

This deed of agreement is made in the form of agreement on _____ day
_____ month _____ 2024, between “BAIF Institute for Sustainable
Livelihoods and Development”,

**BAIF-MITTRA Bhavan, Opp. Niwas Homes, Behind Bodhale Nagar Nashik-Pune
Road, Nashik 422011**

(Hereafter referred as First Party) or its authorized representative and

_____ (Name of the Contractor, hereafter referred as Second Party), S/O

_____ resident of _____, to execute the work of **Civil Work of
Construction of Elevated Water Storage Tank at Anbhulewadi Tal. Koregaon Dist.**

Satara, Maharashtra (hereafter referred as works) for “BAIF Institute for Sustainable
Livelihoods and Development” on the following terms and conditions.

1. Cost of the Contract

The total cost of the works (hereinafter referred to as the “total cost”) is Rs. _____ as
mentioned in offer.

2. Payment under the contract:

Payment to the Second Party for the construction work will be released by the First Party.

Payment at each stage, will be made by the First Party in the following manner:

- a. On the Second Party submitting Running Account bills (RA bills) for completed works and
minimum value of RA bill should be Rs. 10 Lakhs;
- b. On certification of the invoice by the Engineer-In-Charge nominated by the first party with
respect to quality of work specified in the format.

3. Retention Amount:

- a. At 3% of the bill value - shall be deducted from the running bill of the said work.
- b. The amount so retained, will be refunded after successful completion of the defect liability
period which is 12 months from the completion of the work or one full monsoon season
whichever occurs later.

Total of 5% of contract value is to be retained till completion of defect liability period. 3%
retained from RA bills, 2% submitted at the time of contract finalisation. Refund of this
retention amount depends on successful work completion certified by Engineer In-Charge
appointed by the First Party.

4. Notice by Contractor to Engineer

The Second Party, on the work reaching each stage of construction, shall issue a notice to the First Party or the Engineer nominated by the First Party (who is responsible for supervising the contractor, administering the contract, certifying the payment due to the contractor, issuing and valuing variations to the contract, awarding extensions of time etc.) and to visit the site for certification of completion stage. Within 15 days of the receipt of such a notice, the First Party or the engineer nominated by it, will ensure issuance of stage completion certificate after due verification.

5. Completion time

The works should be completed in **60 Days** from the date of this Agreement. In exceptional circumstances, the time period stated in this clause may be extended in writing by mutual consent of both the parties.

6. If any of the compensation events mentioned below prevent the work from being completed by the intended completion date, the First Party will decide on the intended completion date being extended by a suitable period:

- a. The First Party does not give access to the site or a part thereof by the agreed period.
- b. The First Party orders a delay or does not issue completed drawings, specifications or instructions for execution of the work on time.
- c. Ground conditions are substantially more adverse than could reasonably have been assumed before issuance of letter of acceptance and from information provided to Second Party or from visual inspection of the site.
- d. Payment due to the Second Party are delayed without reason.
- e. Certification for stage completion of the work is delayed unreasonably.

7. Any wilful delay on the part of the Second Party in completing the works within the stipulated period will render him liable to pay liquidated damages @Rs. 5000 per day which will be deducted from the payment due to him. The First Party may cancel the contract and take recourse to such other action as deemed appropriate once the total amount of liquidated damages exceeds 2% of the contract amount given as performance security.

8. Duties and responsibilities of the First Party

- a. The First Party shall be responsible for providing regular and frequent supervision and guidance to the Second Party for carrying out the works as per specifications. This will include written guidelines and regular site visit of the authorised personnel of the First Party, for checking quality of material and construction to ensure that it is as per the norms.
- b. The First Party shall supply 3 sets of drawings, specifications and guidelines to the Second Party for the proposed works

- c. Possession of the site will be handed over to the Second Party within 10 days of signing of the agreement.
- d. The Engineer or any such person as may be authorised by the First Party, shall hold a meeting once a month where the Second Party or his representative at the site will submit the latest information including progress report and difficulties if any, in the execution of the work. The whole team may jointly inspect the site on a particular day to take stock of the activities.
- e. The Engineer shall record his observations/instructions at the time of his site visit in a site register maintained by the Second Party. The Second Party will carry out the instructions and promptly rectify any deviations pointed out by the Engineer. If the deviations are not rectified within the time specified in the Engineer's notice, the First Party as well as the Engineer nominated by it may instruct stoppage or suspension of the works. It shall thereupon be open to the First Party or the Engineer to have the deviations rectified at the cost of the Second Party.

9. Duties and responsibilities of the Second Party

The Second Party shall:

- a. Take up the work and arrange for its completion within the time period stipulated in clause 5;
- b. Employ site engineer to carry out the work;
- c. Regularly supervise and monitor the progress;
- d. Abide by the technical suggestions / direction of supervisory personnel including engineers etc. regarding the progress;
- e. Be responsible for bringing any discrepancy to the notice of the representative of the first party and seek necessary clarification;
- f. Ensure that the work is carried out in accordance with specifications, drawings and within the total contract amount without any cost escalation;
- g. Keep the first party informed about the progress of the work;
- h. Be responsible for all security and watch and ward arrangements at site till handing over of the built assets to the first party
- i. Maintain necessary insurance against loss of materials/cash, etc. or workman disability compensation claims of the personnel deployed on the work as well as third party claims.
- j. Pay all duties, taxes and other levies payable by construction agencies as per law under the contract (First party will affect deduction from running bills with respect to such taxes as may be imposed under the law).
- k. Electricity & Water charges are included in the estimate. During work execution, above services taken from GP, VDC, farmer, etc. will ensure reasonable paying of bill for above services by the second party.

10. Variations / Extra Items

The works shall be carried out by the second party in accordance with the approved drawings and specifications. However, if on account of site conditions or any other factors, variations are considered necessary, the following procedure shall be followed:

The Second Party shall provide the Engineer with a quotation for carrying out the variation when requested to do so by the Engineer. The Engineer shall assess the quotation, which shall be given within seven days of the request before the variation is ordered.

- a. If the quotation given by the Second Party is unreasonable, the Engineer may order the variation and make a change to the Contract Price which shall be based on the forecast of the Engineer of the effects of the variation on the costs of the Contractor.
- b. The Second Party shall not be entitled to additional payment for costs which could have been avoided by giving early warning.

11. Securities

The Performance Security shall be provided to the Employer no later than the date specified in the Letter of Acceptance and shall be issued in an amount and form and by a bank or surety acceptable to the Employer. The Performance Security shall be valid until 28 days from the date of issue of the Certificate of Completion in the case of a Bank Guarantee.

12. Termination

12.1 The Employer may terminate the Contract if the second party causes a fundamental breach of the Contract.

12.2 Fundamental breaches of Contract include, but shall not be limited to the following:

- a. The contractor stops work for 20 days and the stoppage has not been authorised by the Engineer;
- b. The Contractor has become bankrupt or goes into liquidation other than for a reconstruction or amalgamation;
- c. The Engineer gives Notice that failure to correct a particular Defect is a fundamental breach of Contract and the Contractor fails to correct it within a reasonable period of time determined by the Engineer;
- d. The Contractor does not maintain a security which is required;

12.3 Notwithstanding the above, the Employer may terminate the Contract for convenience.

12.4 If the Contract is terminated, the Contractor shall stop work immediately, make the Site safe and secure and leave the Site as soon as reasonably possible.

13. Payment upon Termination

13.1 If the Contract is terminated because of a fundamental breach of Contract by the Contractor, the Engineer shall issue a certificate for the value of the work done, fewer advance payments received up to the date of the issuance of the certificate, less other recoveries due in terms of the contract and less taxes due to be deducted at source as per applicable law.

13.2 If the Contract is terminated at the Employer’s convenience, the Engineer shall issue a certificate for the value of the work done, the reasonable cost of removal of Equipment, repatriation of the personnel employed by the Contractor solely on the Works and the cost of protecting and securing the Works of the Contractor and less advance payment received up to the date of the certificate, less other recoveries due in terms of the contract and less taxes due to be deducted at source as per applicable law.

14. Dispute settlement

If over the works, any dispute arises between the two parties, related to any aspect of this Agreement, the parties shall first attempt to settle the dispute through mutual and amicable consultation.

In the event of an agreement not being reached, the matter will be referred for arbitration by a Sole Arbitrator not below the level of retired Superintending Engineer, PWD to be appointed by the First Party. The Arbitration will be conducted in accordance with the Arbitration and Conciliation Act, 1996. The decision of the Arbitrator shall be final and binding on both the parties.

15. “BAIF Institute for Sustainable Livelihoods and Development”

shall not be responsible for any damage to life and/or property during execution of works on the field.

AS WITNESS the hands of the said Parties.

Signed by the said -----(Owner / Employer)

In the presence of

WITNESS:

NAME & ADDRESS:

Signed by the said ----- (Contractor) In the presence of

WITNESS:

NAME & ADDRESS:

Signature of Contractor with Seal of the Company

Date:
Place

OWNER:
BAIF INSTITUTE FOR SUSTAINABLE LIVELIHOODS AND DEVELOPMENT,
NASHIK

TENDER –

- i. **NEW RCC ESR Cap.50000 lit**
- ii. **INFORMATION BOARD**


GROSS TENDER SUMMARY

Sr. No.	Particulars	Amount with Taxes Rs.
PART I	New RCC ESR Cap. 50000 Lit	
PART II	Information Board	
	TOTAL Rs.	
Rupees -----		

Tender Part - I		ANNEXURE – 01			
BAIF INSTITUTE OF SUSTAINABLE LIVELIHOOD & DEVELOPEMENT, Nashik					
NAME OF WORK – New RCC ESR Cap. 50000 Lit 12 m					
At. Anbhulewadi, Tal. Koregaon. Dist. Satara					
ABSTRACT SHEET					
ITEM NO.	DESCRIPTION	QTY.	RATE	UNIT	AMT RS.
1	Designing (aesthetically), and constructing RCC elevated service reservoirs of following capacity with RCC staging consisting of columns, internal and external bracings spaced vertically not more than 4.5 metres centre to centre for ESR having capacity up to 500 cum and not more than 6 m c/c for ESRs having capacity above 500 cum including excavation in all types of strata, foundation concrete, cement plaster with water proofing compound to the inside face of the container including refilling disposing off the surplus stuff within a lead of 50 metres, all labour and material charges including lowering, laying, erecting, hoisting and jointing of pipe .assembly of inlet, outlet, washout, overflow and bypass arrangements as per departmental design, providing and fixing accessories such as M.S. ladder, C.I. manhole frame and covers, water level indicators, lightening conductor, G.I. pipe railing around walk way and top slab, providing spiral stair case from ground level to roof level, M.S. grill gate of 2 M height with locking arrangement of approved design, B.B. masonry chambers for all valves, ventilating shafts, providing and applying three coats of cement paint to the structure including roof slab, epoxy painting to internal surface and antitermite treatment for underground parts of the structure and giving satisfactory water tightness test as per I.S. code. The job to include painting the name of the scheme and other details on the reservoir as per the directions of Engineer-in-Charge.				
	RCC ESR 50000 lit for 12 staging height 12.0 m	1		No.	
	ADD 5% SIZMICK ZONE	1		No.	
2	Providing & supplying medium class G.I. Pipes of following Dia & class including all local and central taxes octroi inspection, transportation to stores and all cost of jointing materials of labour and giving satisfactory hydraulic testing etc.	54		Rmt.	
	100 mm dia G.I. Pipes				
3	Supplying and erecting B class G.I. Bend & Tee in position with necessary materials etc.				
	A) 100 mm dia. G.I. Tee	1		No.	
	B) 100 mm dia. G.I. Bend	4		No.	
4	Providing & fixing Air Valves Sluice Valves, Non-Return Valves including all central and local taxes transportation all labour materials & giving satisfactory hydraulic testing etc.				
	100 mm Dia Sluice Valves	3		No.	
5	Providing and constructing B.B. Maso nary valves Chamber with 15 cm thick 1:3:6 proportion P.C.C. bedding excluding excavation B.B. Masonry in cm. 1:5 proportion precast R.C.C. frame and cover etc. complete as directed by Engineer in charge etc.90 x 0.45 cm.				
	90 x 0.45 cm	02		Nos.	

TENDER PART - I - Bill of Quantities (BOQ)

Quotation					
Tender Part - I			ANNEXURE - 02		
BAIF INSTITUTE OF SUSTAINABLE LIVELIHOOD & DEVELOPEMENT, Nashik.					
NAME OF WORK – Information Board					
Sub Work – Miscellaneous Works					
At. Anbhulewadi, Tal. Koregaon, Dist. Satara					
Quotation					
Item no	DISCRIPTION	QTY.	RATE	UNIT	AMOUNT IN RS.
1	Providing and fixing Information sign board of size 1.20 x 0.75 m. prepared on 16-gauge M.S. sheet with angle iron frame of size 35 x 35 x 3 mm. with cross bracing of size 25 x 25 x 3 mm including painting with one coat of zinc chromate stoving primer and two coats each of green/white back ground, red Retro reflective sheet Engineering grade, border/letters/numerals and arrow. coated with non pealable crystal clear protective transparent coat retaining 100% reflection including one number of M.S. Angle iron post of size 50 x 50 x 5 mm of 3.65 m. long inflated at bottom drilled on top and painted in white and black bands of 25 cm. with 4 Nos. high strength G.I. bolts and nuts of size 10 mm dia. 20 mm long including all taxes, conveying, fixing in ground with cement concrete 1:4:8 block of 60 cm x 60 cm x 75 cm. size as directed by Engineer-In-Charge etc. complete.	1		No.	
2	Commissioning, running and maintaining the scheme to quantities, rated capacity, including manning necessary personnel such as operator, valve man, etc. as per requirements of the scheme and who should also administer chemical dose for a period of I month for individual scheme and for regional scheme, together with training of personnel spared by MJP Local Body and handing over the scheme to Local Body after completion of the above period as directed by Engineer-In-Charge.	1		No.	

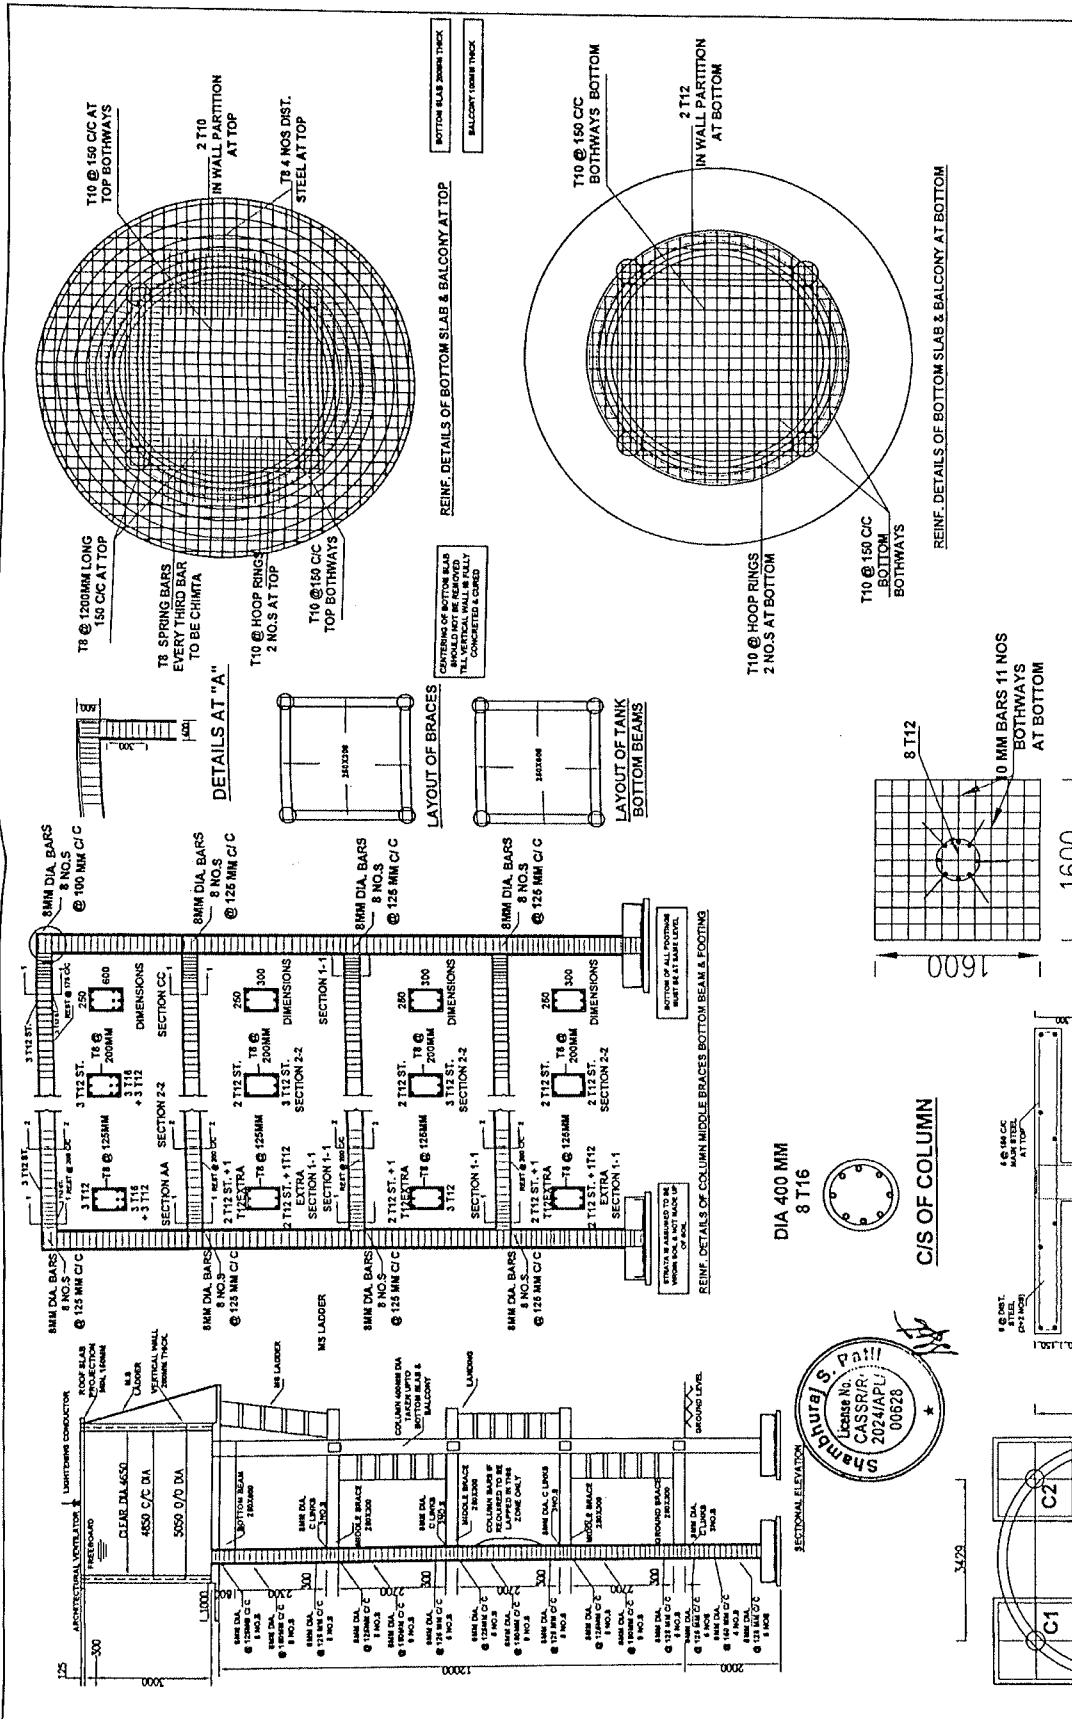

R.C.C.E.S.R CAPACITY 50,000 LIT.
 FOR RETROFITTING TO WATER SUPPLY
 SCHEME AT ANBHULEWADI
 TAL. KOREGAN DIST. SATARA



CONSULTANTS:
Shambhuraj S. Patil
 STRUCTURAL CONSULTANT
 SHOP 54 1ST FLOOR NEAR NATION 11 HOTEL
 VASNA WAKA 29 CHONK SARASA
 415022, MH. INDIA. 9825293128
 Email : shambhurajpatil@gmail.com

NOTE:- 1) ALL DIMENSIONS ARE IN MM

TABLE 3: SCHEDULE OF DIMENSIONS		TABLE 4: LAP LENGTH	
DESIGNATION	SIZE IN MM	NO. PART	LAP IN MM
FOOTING	1600X1600X400	1) VERTICAL WALL	1000
COLUMN	400 DIA	2) ROOF SLAB	500
BRACE	25X25X300	3) BALCONY	500
BOTTOM BEAM	250X600		
BOTTOM SLAB	200 THICK		
BALCONY	100 THICK		

TABLE 2: DETAILS OF STRIPS OR LINKS		TABLE 5: DESIGN DATA	
NO.	PARTICULAR	TYPE	QUANTITY
1	FOOTING	1) TO BE CONSIDERED BEFORE EXISTATION	300 M ² /M ²
2	COLUMN	2) REINFORCEMENT ZONE	N
3	BRACE	3) MAXIMUM SPEED	30 M/S
4	BOTTOM BEAM		
5	BOTTOM SLAB		
6	BALCONY		


TABLE 1: SCHEDULE OF DIMENSIONS		TABLE 3: CLEAR COVER	
DESIGNATION	SIZE IN MM	PARTICULAR	CLEAR COVER IN MM
FOOTING	1600X1600X400	1) FOOTING	50
COLUMN	400 DIA	2) COLUMN	40
BRACE	25X25X300	3) BRACE	25
BOTTOM BEAM	250X600	4) BOTTOM BEAM	45
BOTTOM SLAB	200 THICK	5) BOTTOM SLAB	45
BALCONY	100 THICK	6) BALCONY	20

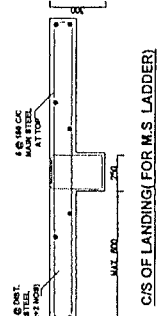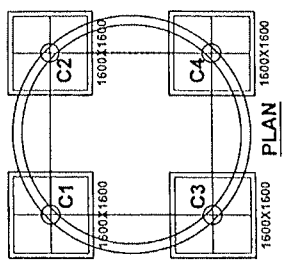


DIA 400 MM
 8 T16

C/S OF COLUMN







REIN. DETAILS OF COLUMN MIDDLE BRACES BOTTOM BEAM & FOOTING





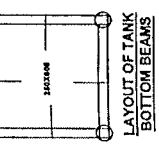


REIN. DETAILS OF BOTTOM SLAB & BALCONY AT TOP

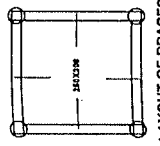


 

REIN. DETAILS OF BOTTOM SLAB & BALCONY AT BOTTOM

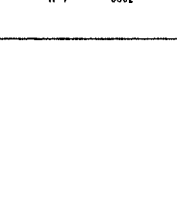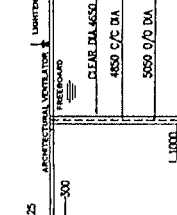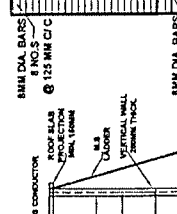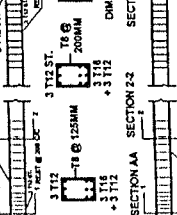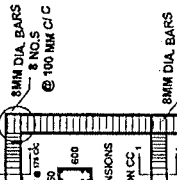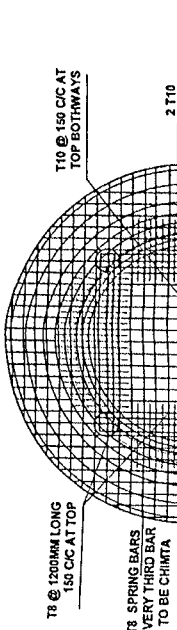

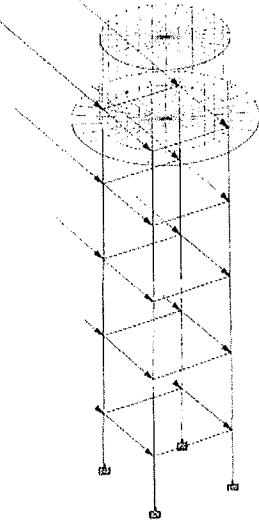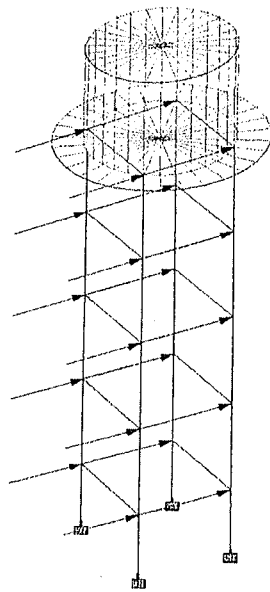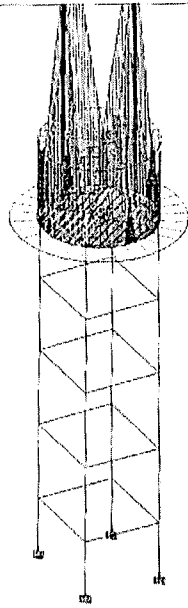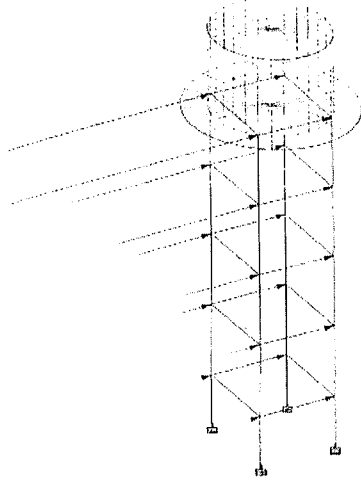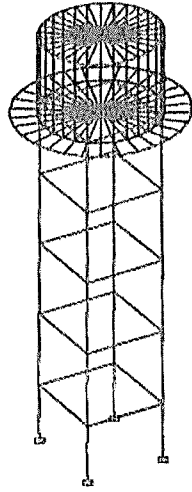

Tender fees & EMD amount Collection

1. This is to be used for payment from Scan QR Code of BHIM UPI Mobile App or any bank mobile app or Paytm or Google



2. BHIM UPI VPA: bisld@icici
 1. After making the payment, the vendor/bidder will receive an online receipt as well as the Transaction No. as confirmation of payment.
 2. Vendor / Bidder has to inform the “Transaction No.” and “Amount” to the Purchase Dept. Nashik immediately through E-mail and also at the time of submitting the quotation in case of Tender Fee and before receiving PO/WO in case of EMD.